

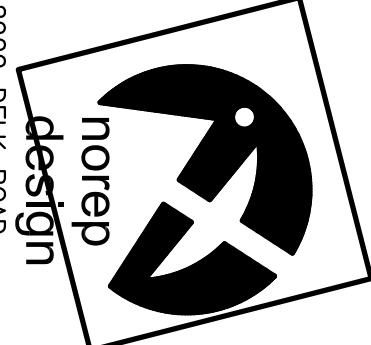


DATE: 08-15-08	
REVISION :	
NO. 080828	PROJECT NO: DRAWING NO: SHEET NO: ELEVATIONS 6 7 8 - 7 6 8 - 8 0 6 3 norepdesign@yahoo.com norepdesign@yahoo.com
JOB TITLE:	KO DEVELOPMENT LLC MARSHIA DRIVE / FOUNTAINE RD MARETTA, CA

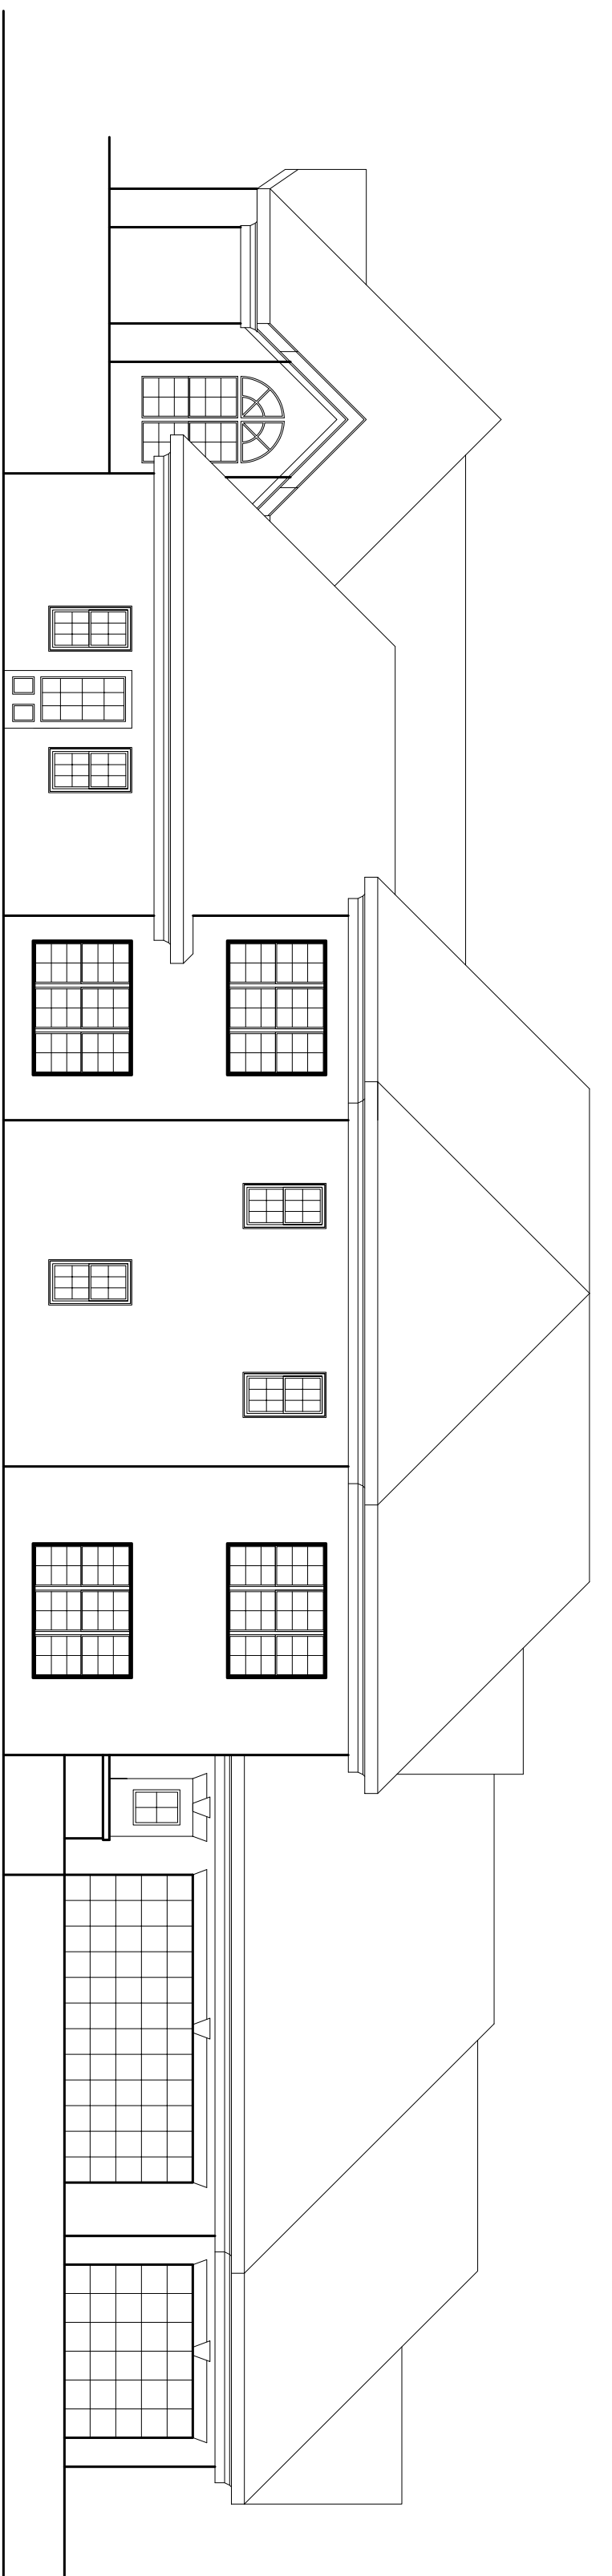


LEFT ELEVATION

SCALE: 1/8" = 1'-0"

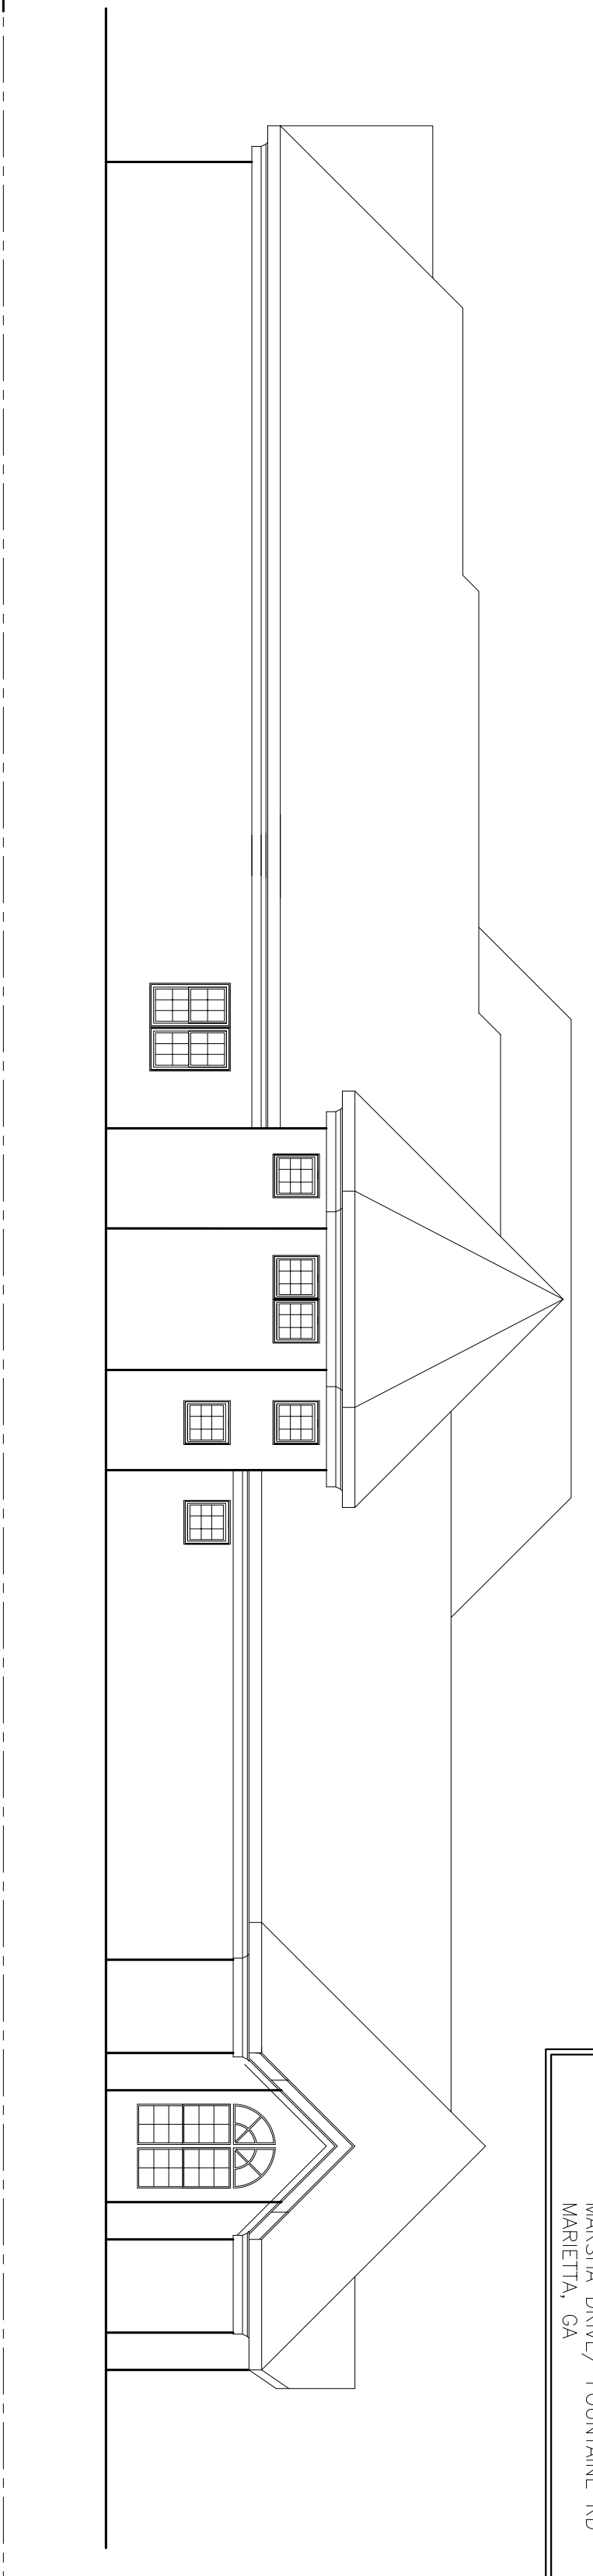


RIGHT ELEVATION

SCALE: 1/8" = 1'-0"

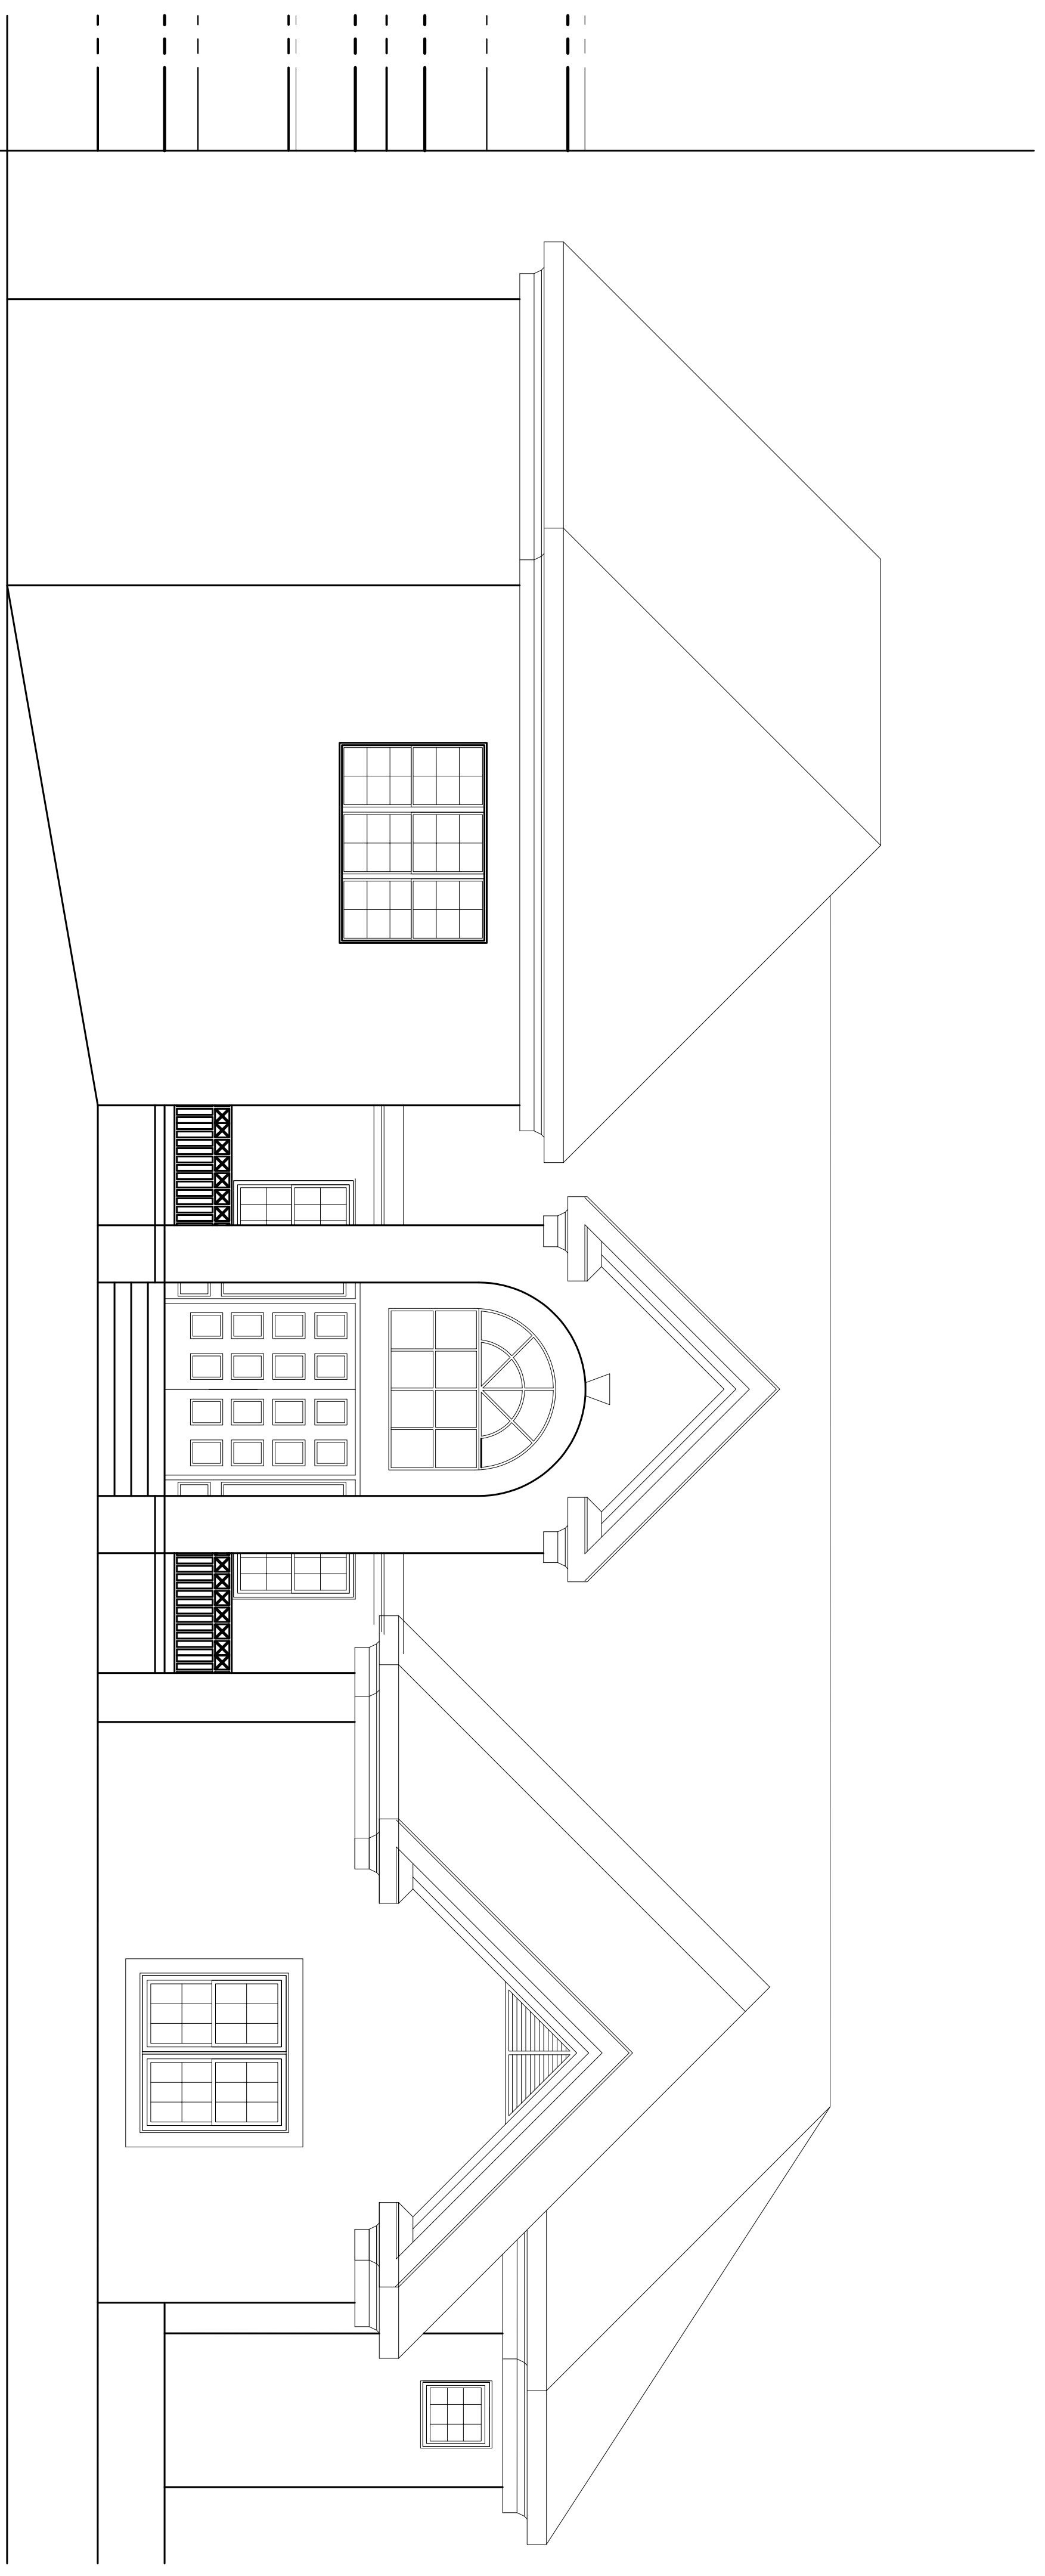

FRONT ELEVATION

SCALE: 1/4" = 1'-0"

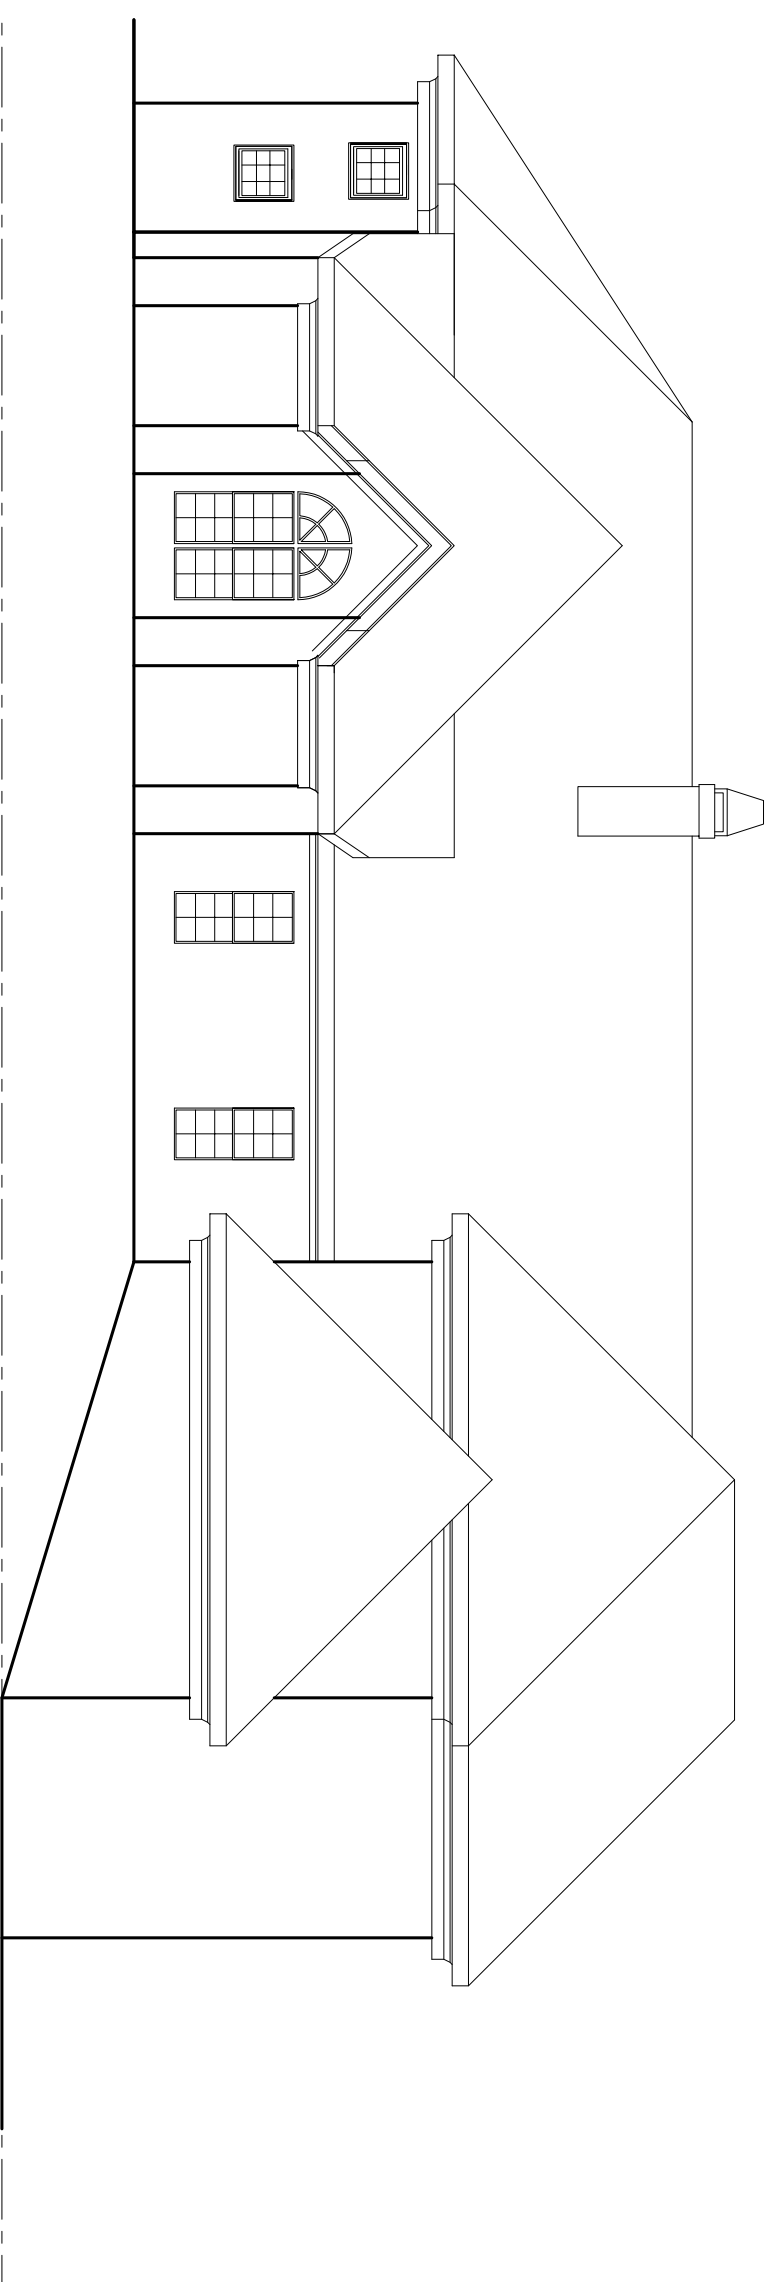

REAR ELEVATION

SCALE: 1/8" = 1'-0"

**LOT 3
KO DEVELOPMENT LLC**